

Site 2, Steadings at Bogs of
Blervie, Califer, Forres, IV36 2RH



PLOT FOR SALE

PLOT FOR SALE

PLANNING FOR A DWELLING HOUSE




VIEWS OVER TOWARDS FINDHORN

SERVICES NEARBY


PLANNING REFERENCE:

16/01760/PPP

**Offers Over
£80,000**

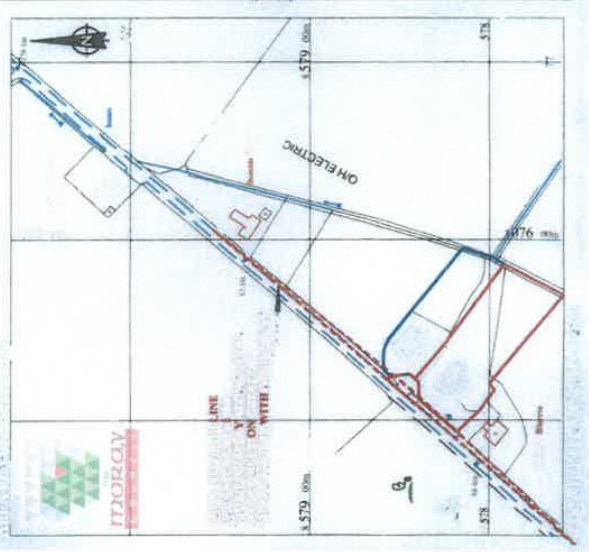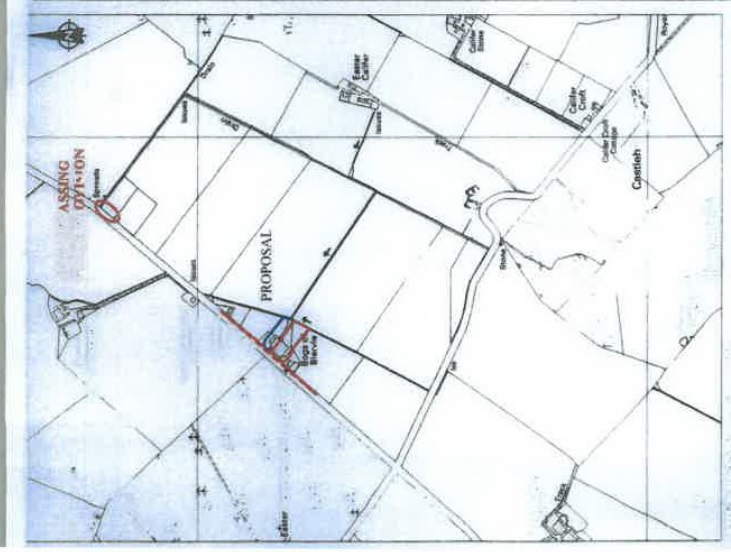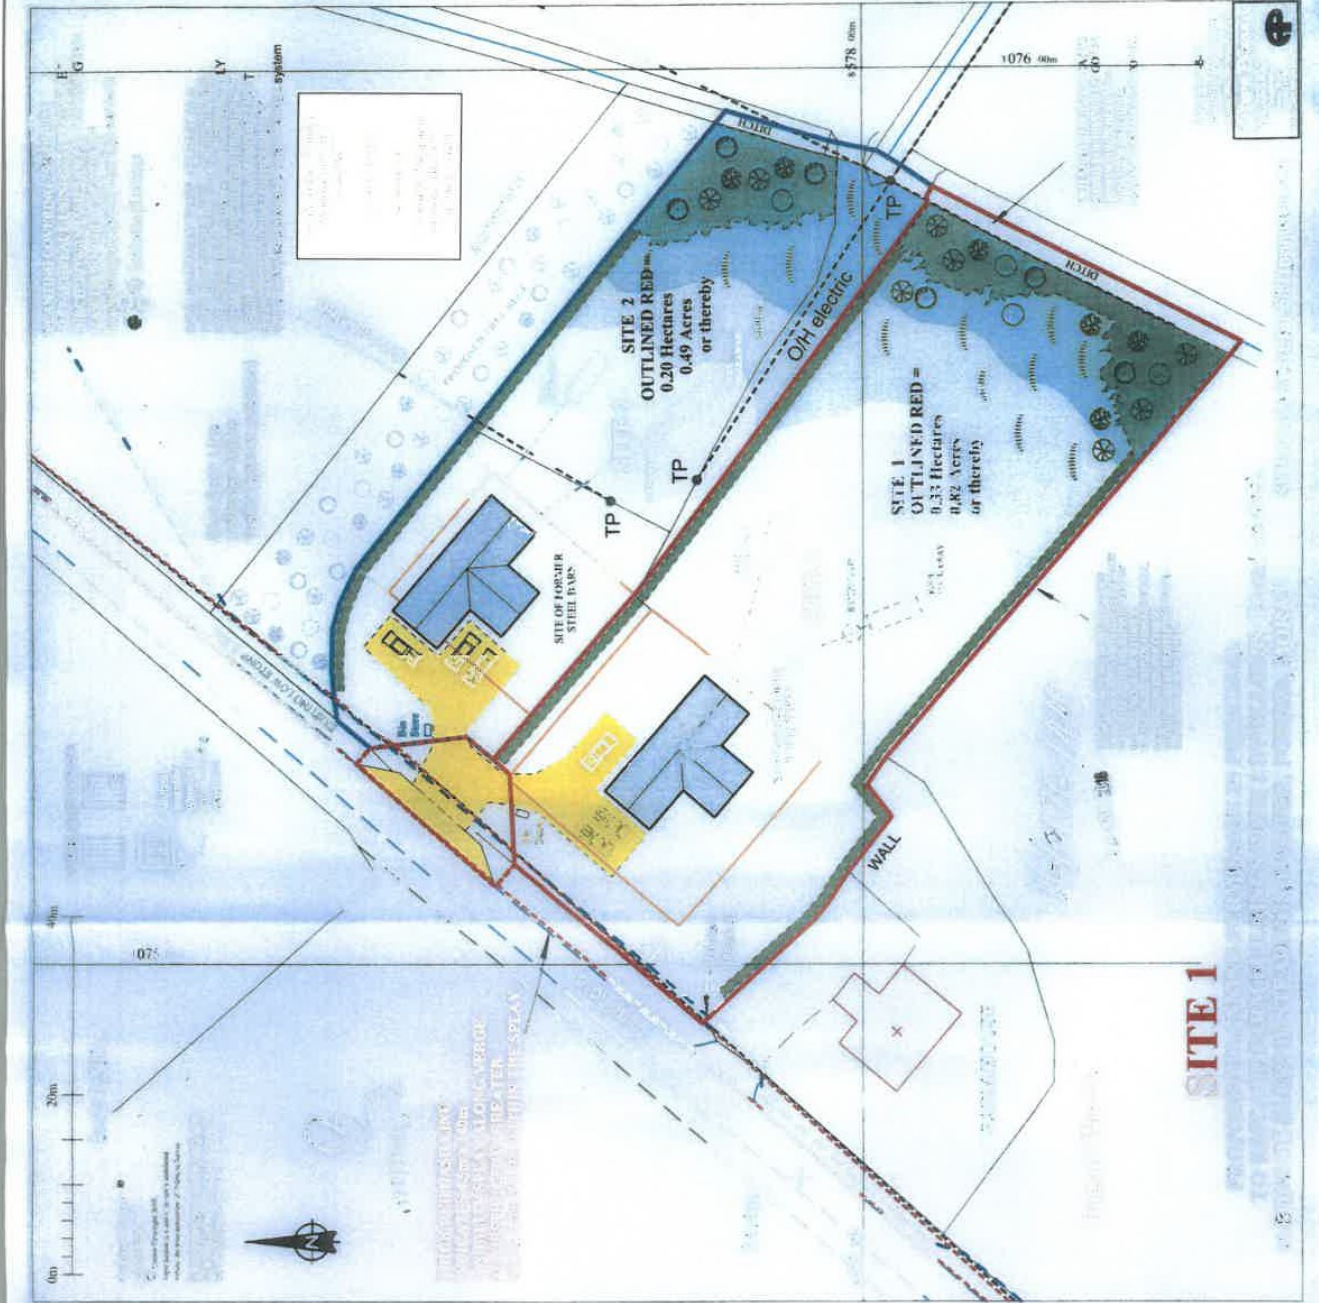

TOROY

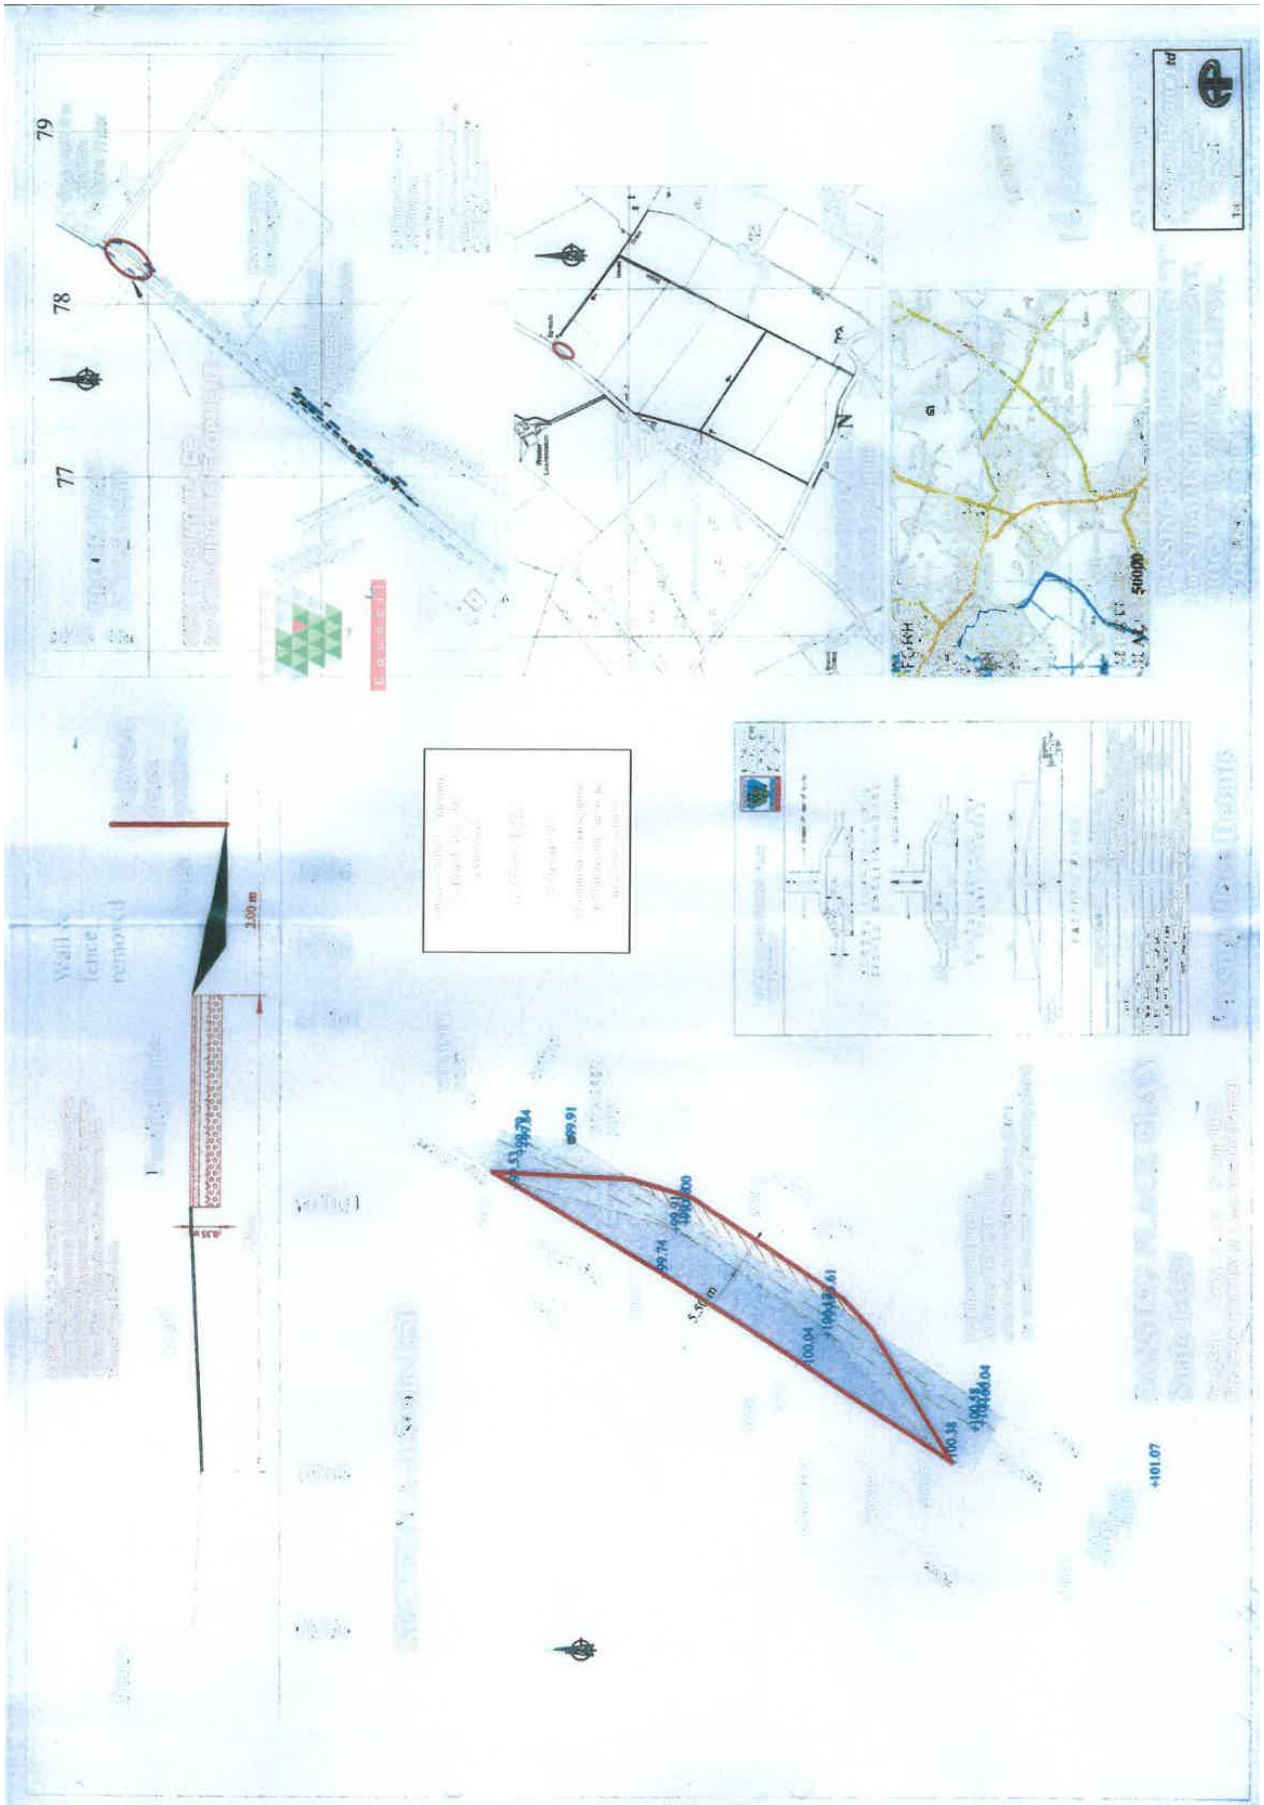

If you are thinking of selling your property, we would be delighted to offer a free valuation. Please contact us on



SKETCH PLAN NOT TO SCALE FOR IDENTIFICATION ONLY

THE PROPERTY MISDESCRIPTIONS ACT 1991

The Agent has not tested any apparatus, equipment, fixtures and fittings or services and so cannot verify that they are in working order or fit for the purpose. A Buyer is advised to obtain verification from their Solicitor or Surveyor. References to the Tenure of a Property are based on information supplied by the Seller. The Agent has not had sight of the title documents. A Buyer is advised to obtain verification from their Solicitor. Any measurement, usage or description of the property should be taken as a guideline only and the existence of any Building Warrant/Planning Permission should be verified prior to purchase.

